


FRONT ELEVATION

REV.


DATE

SHEET:

1

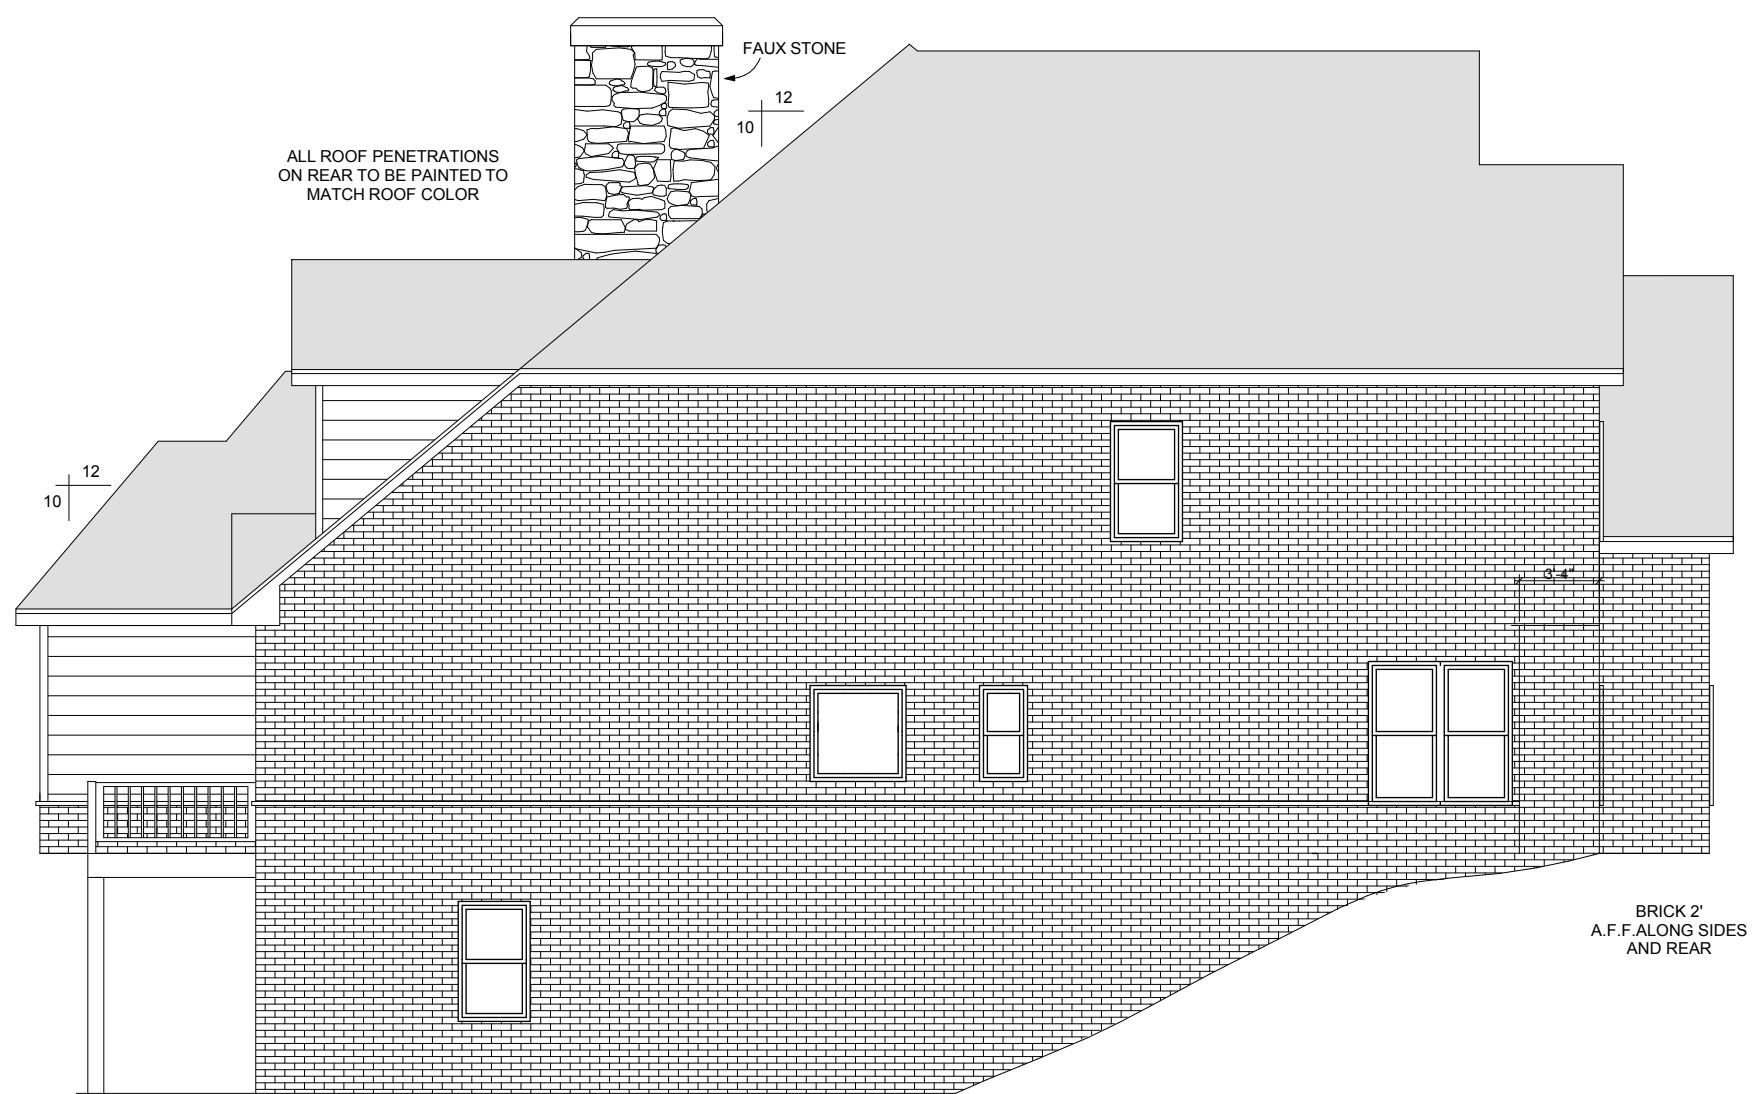

LEFT ELEVATION

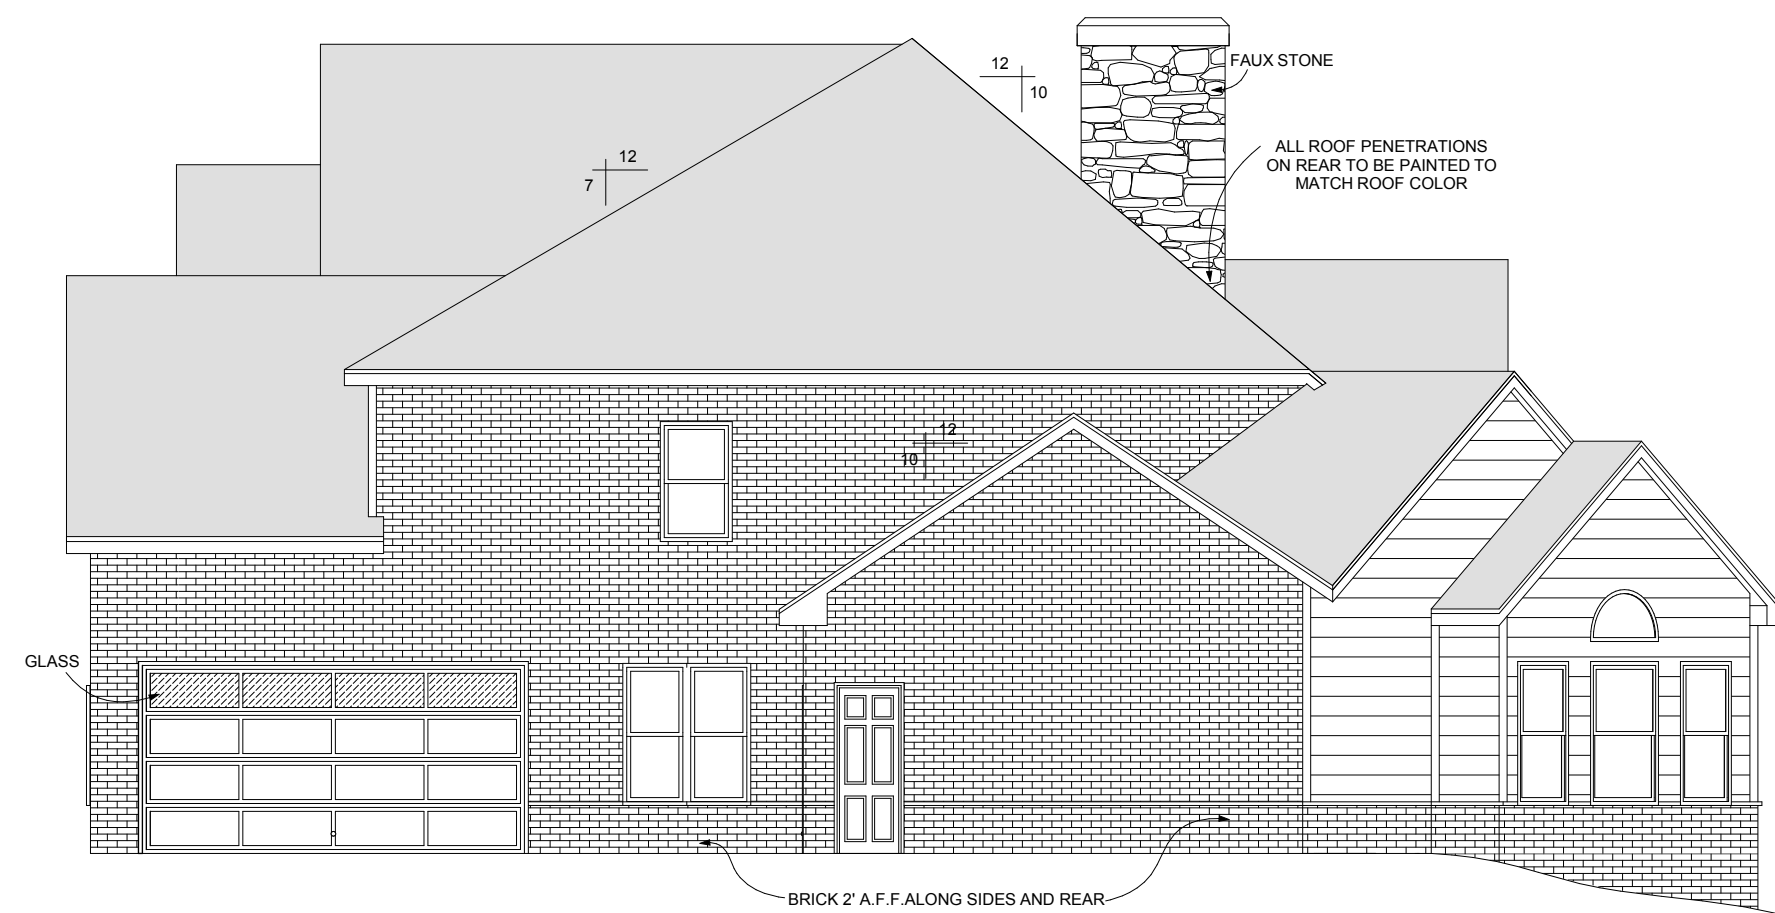

RIGHT ELEVATION



REAR ELEVATION

REV.


DATE

DWG. BY:

DATE:


SHEET:

1

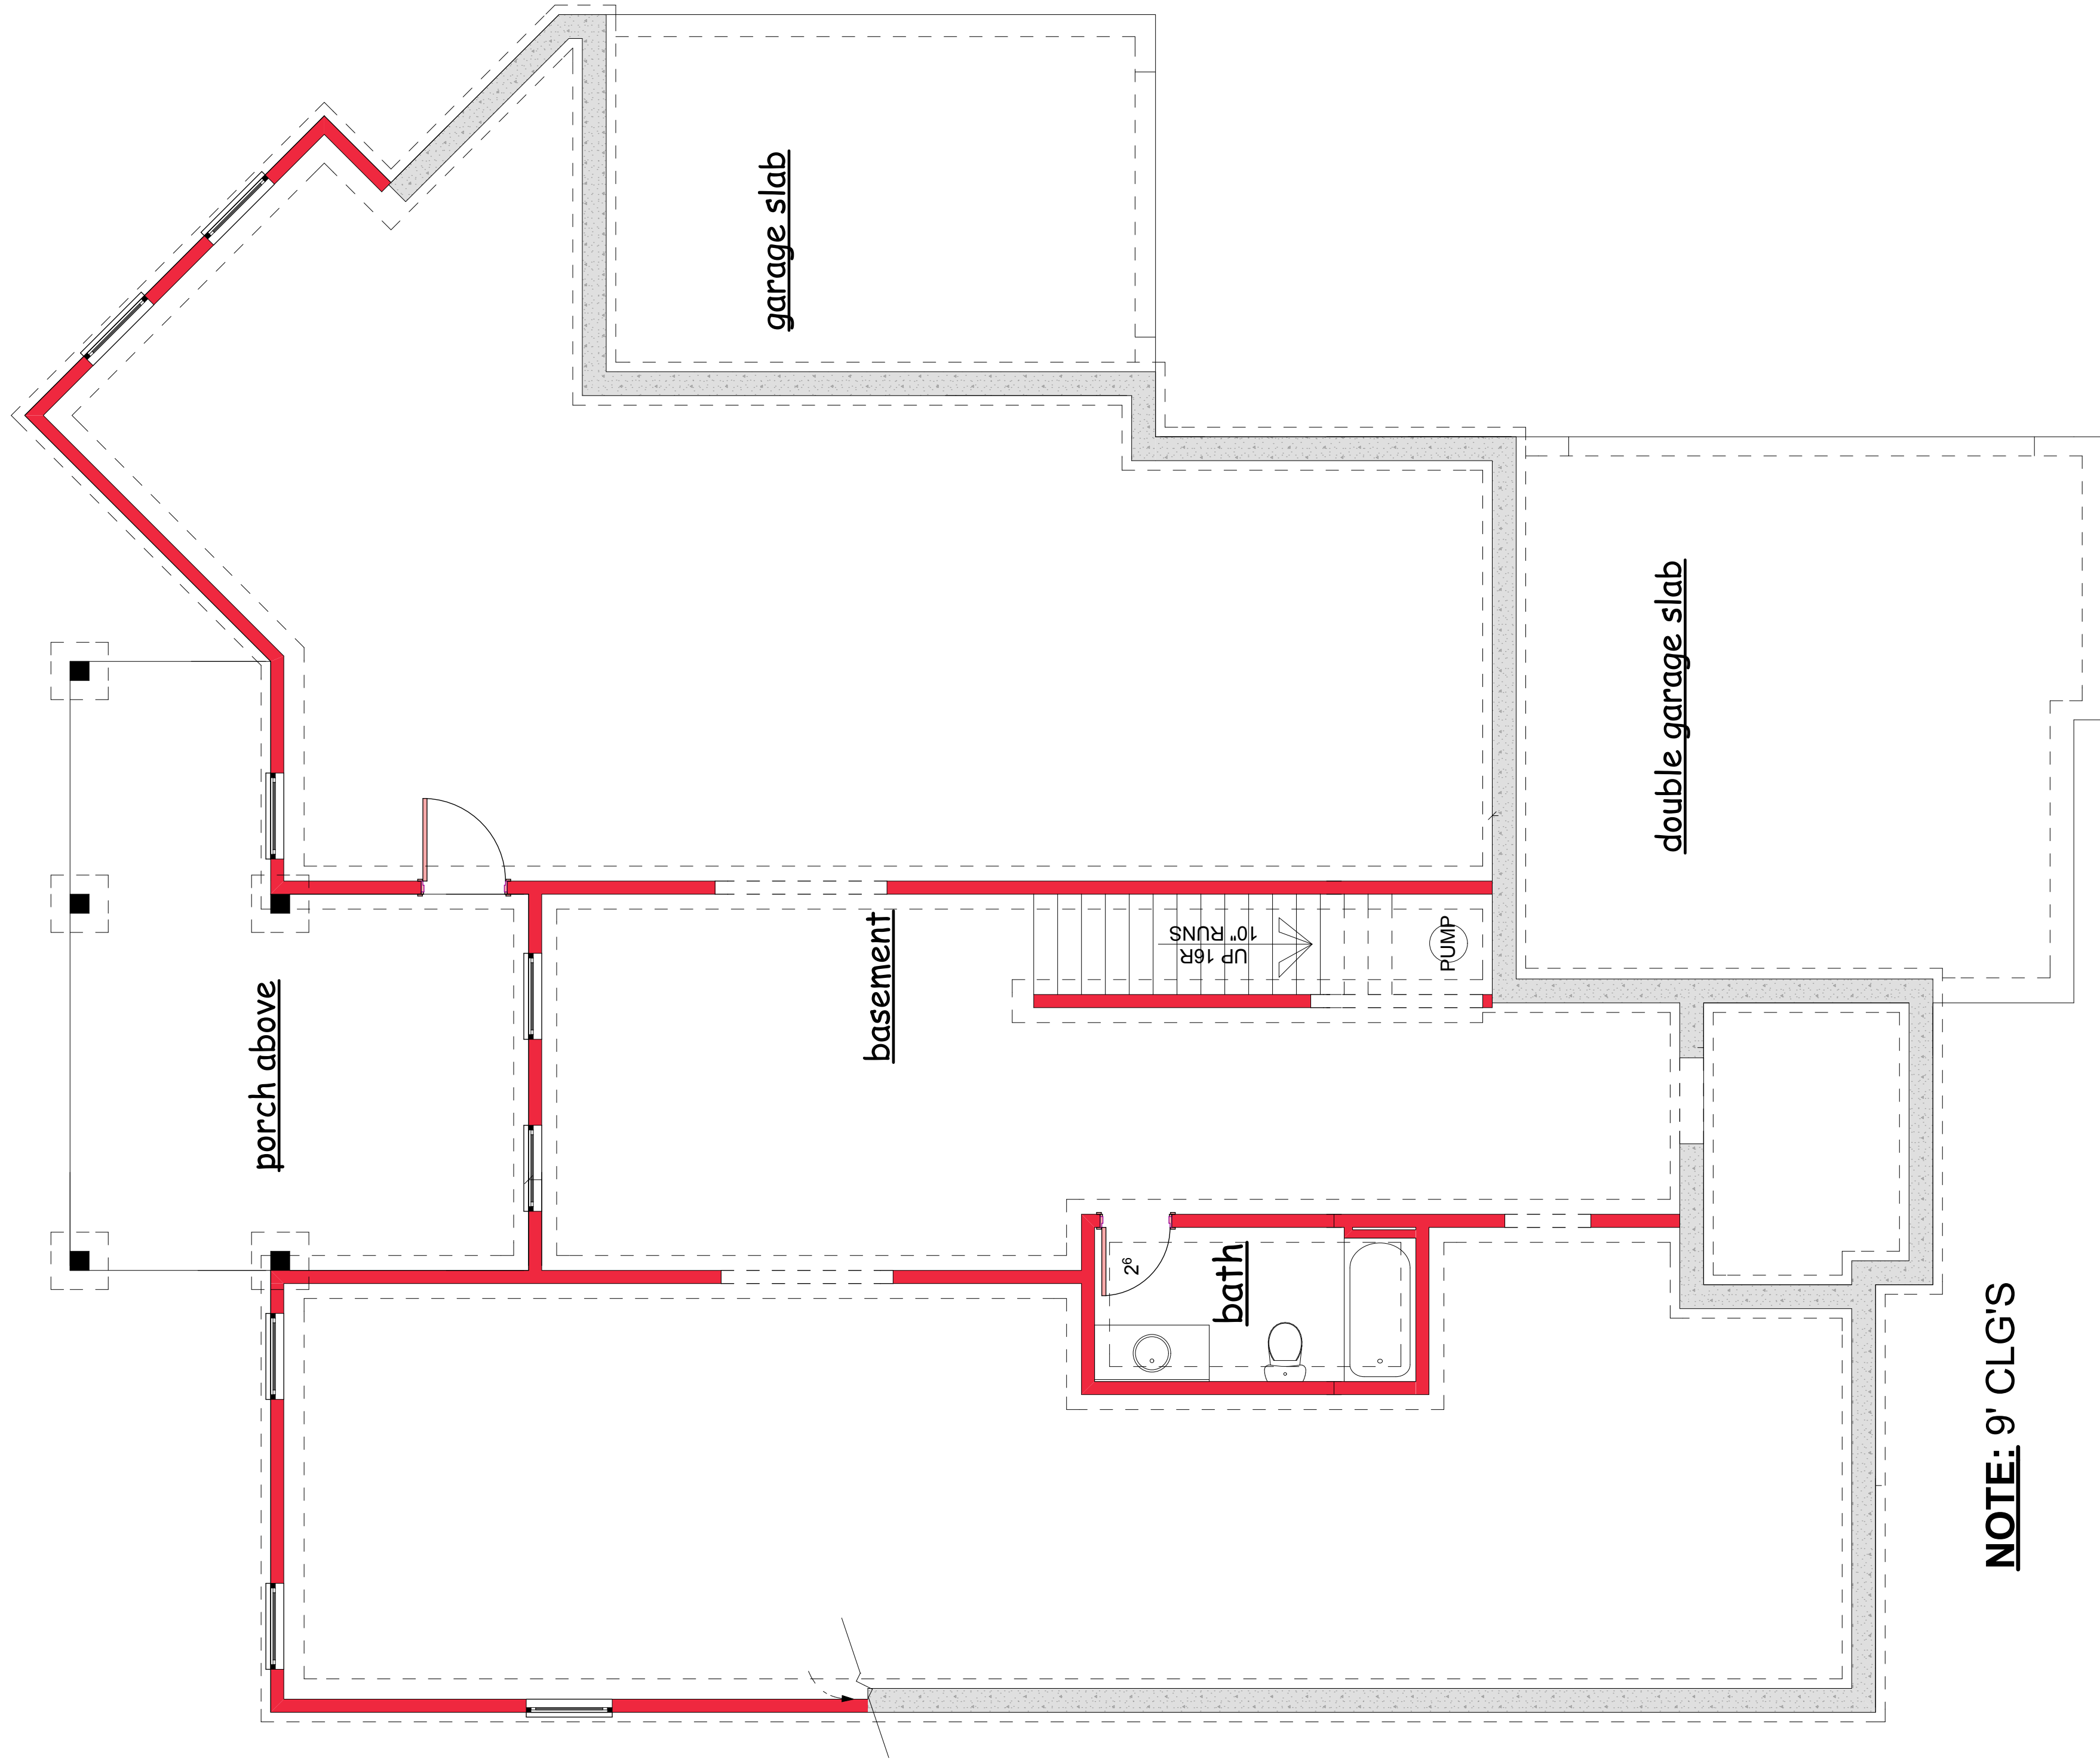


NOTE: 9' CLG'S

DWG. BY:	DATE:	SHEET:	2
REV.	DATE:	SLAB	

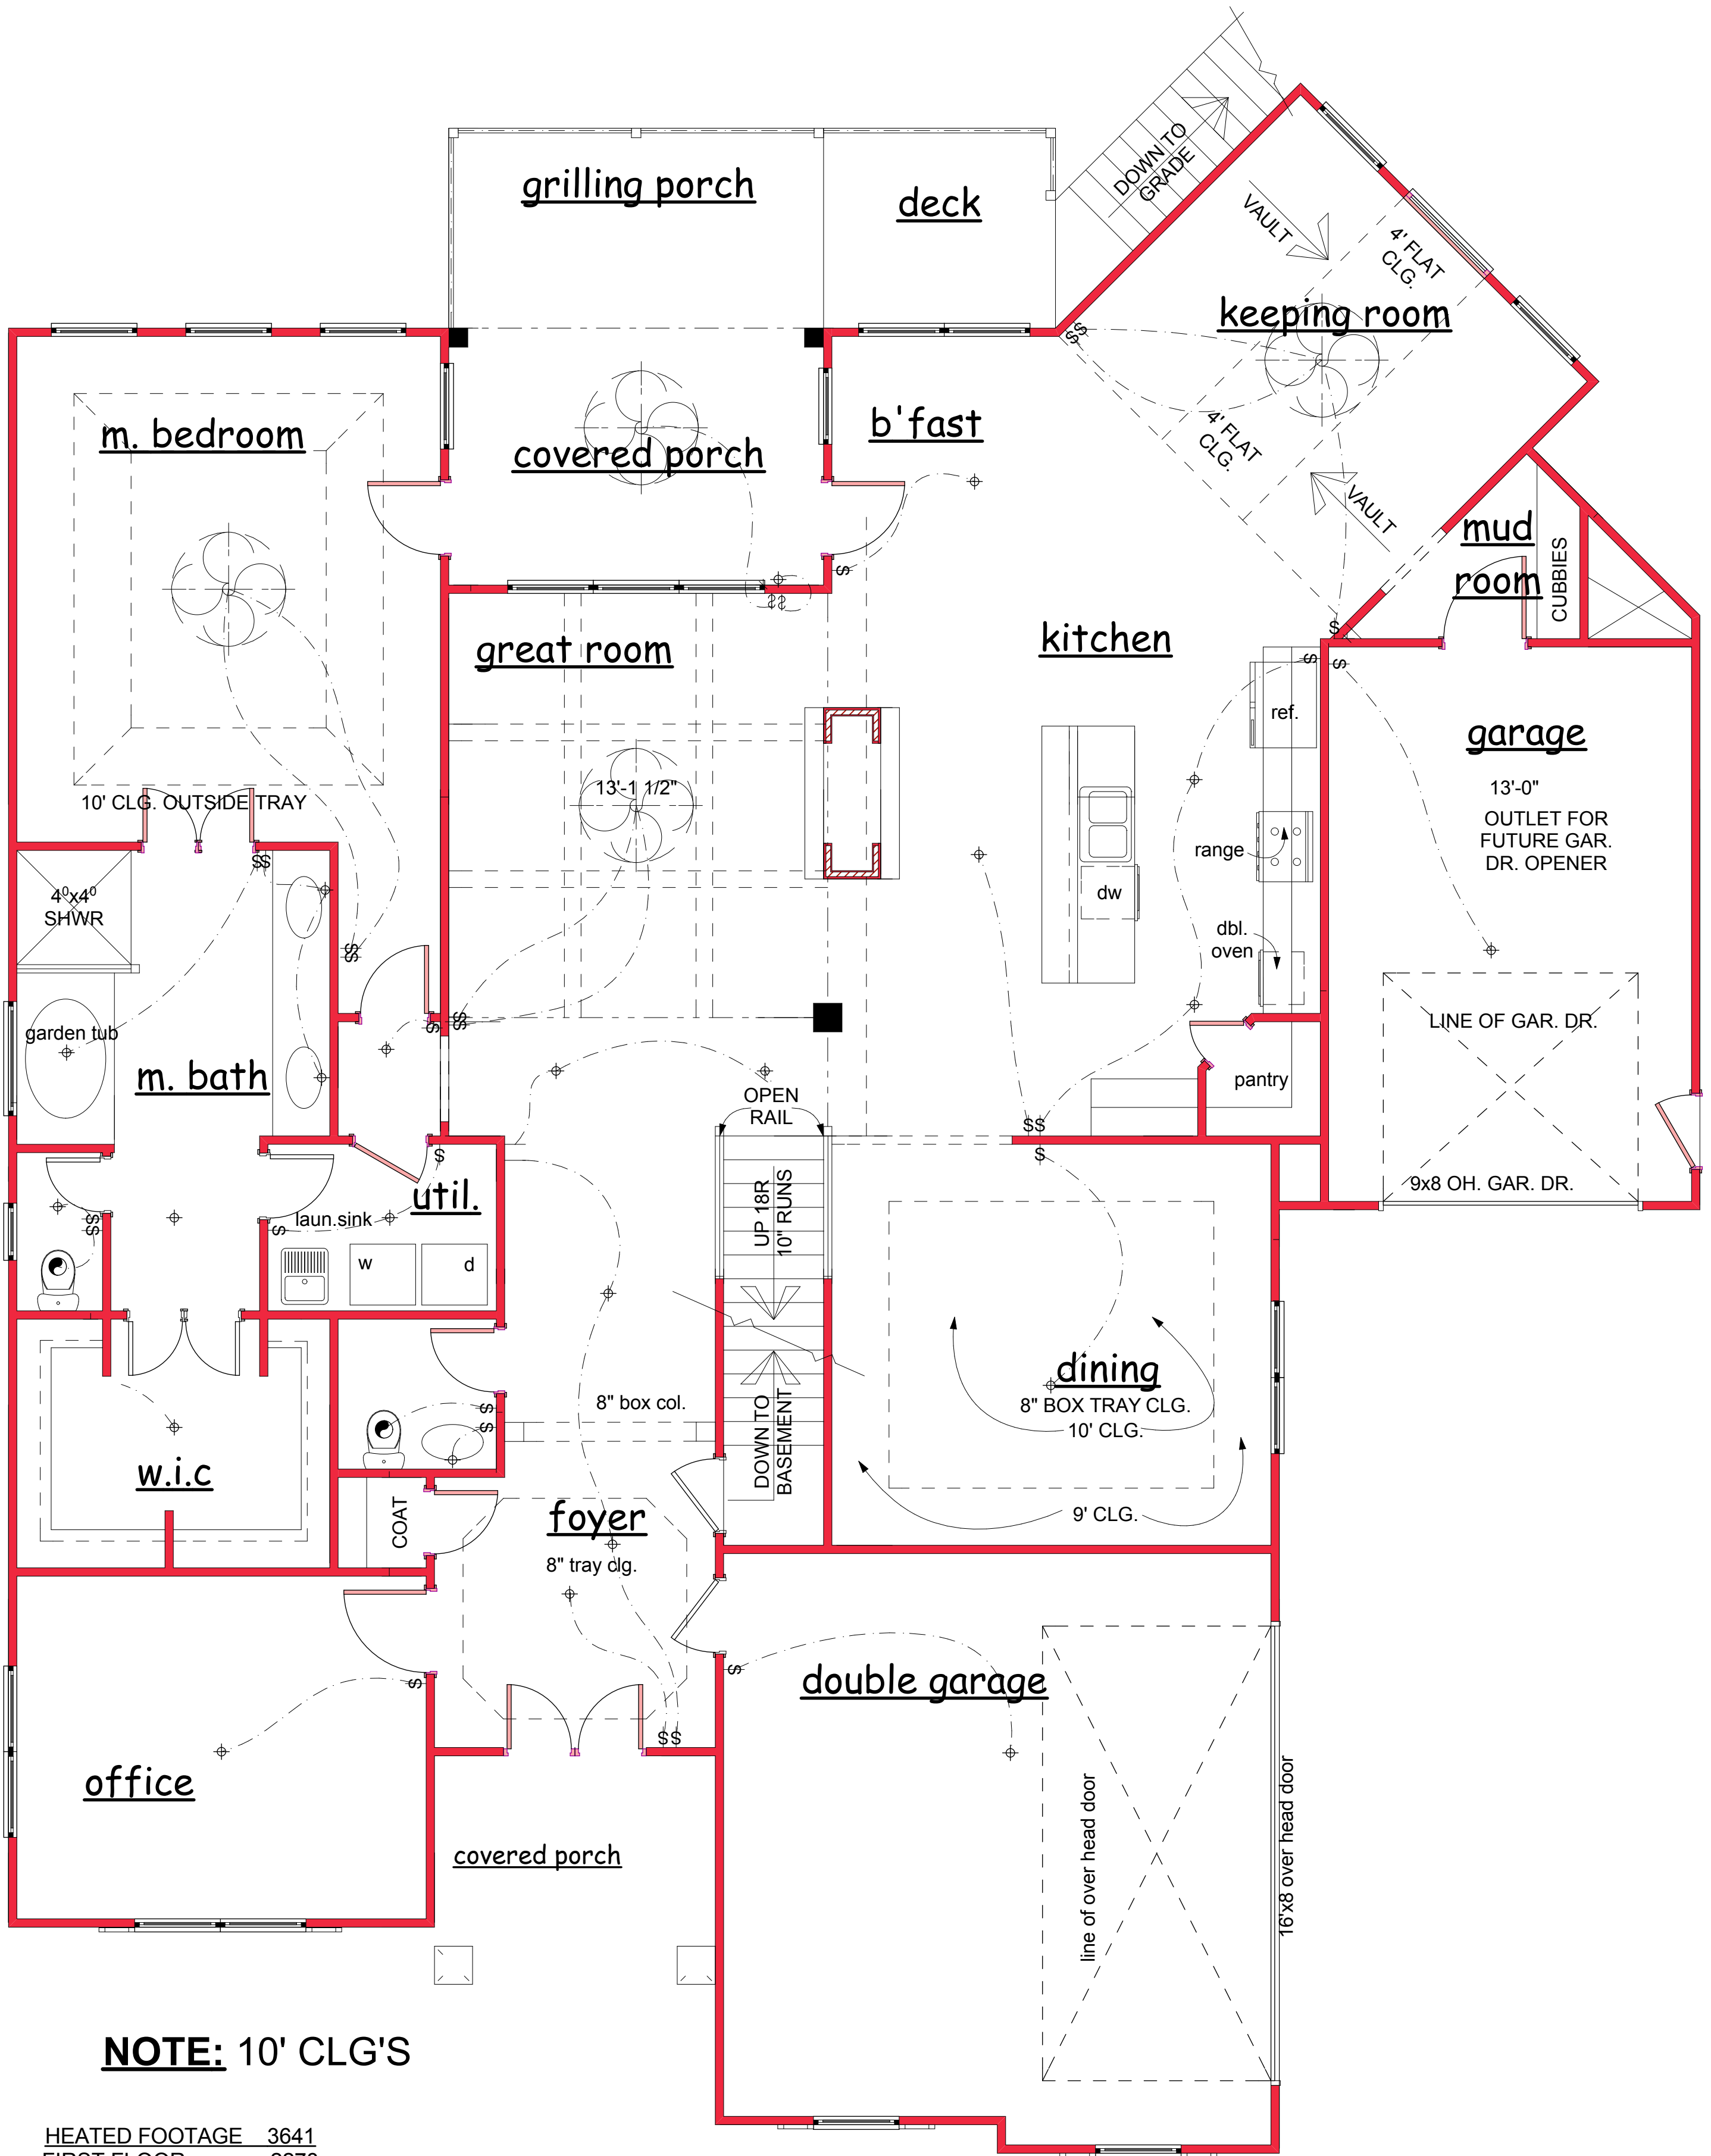

NOTE: 10' CLG'S

HEATED FOOTAGE	3641
FIRST FLOOR	2278
SECOND FLOOR	1363
OPT. MEDIA	282
GARAGE	649

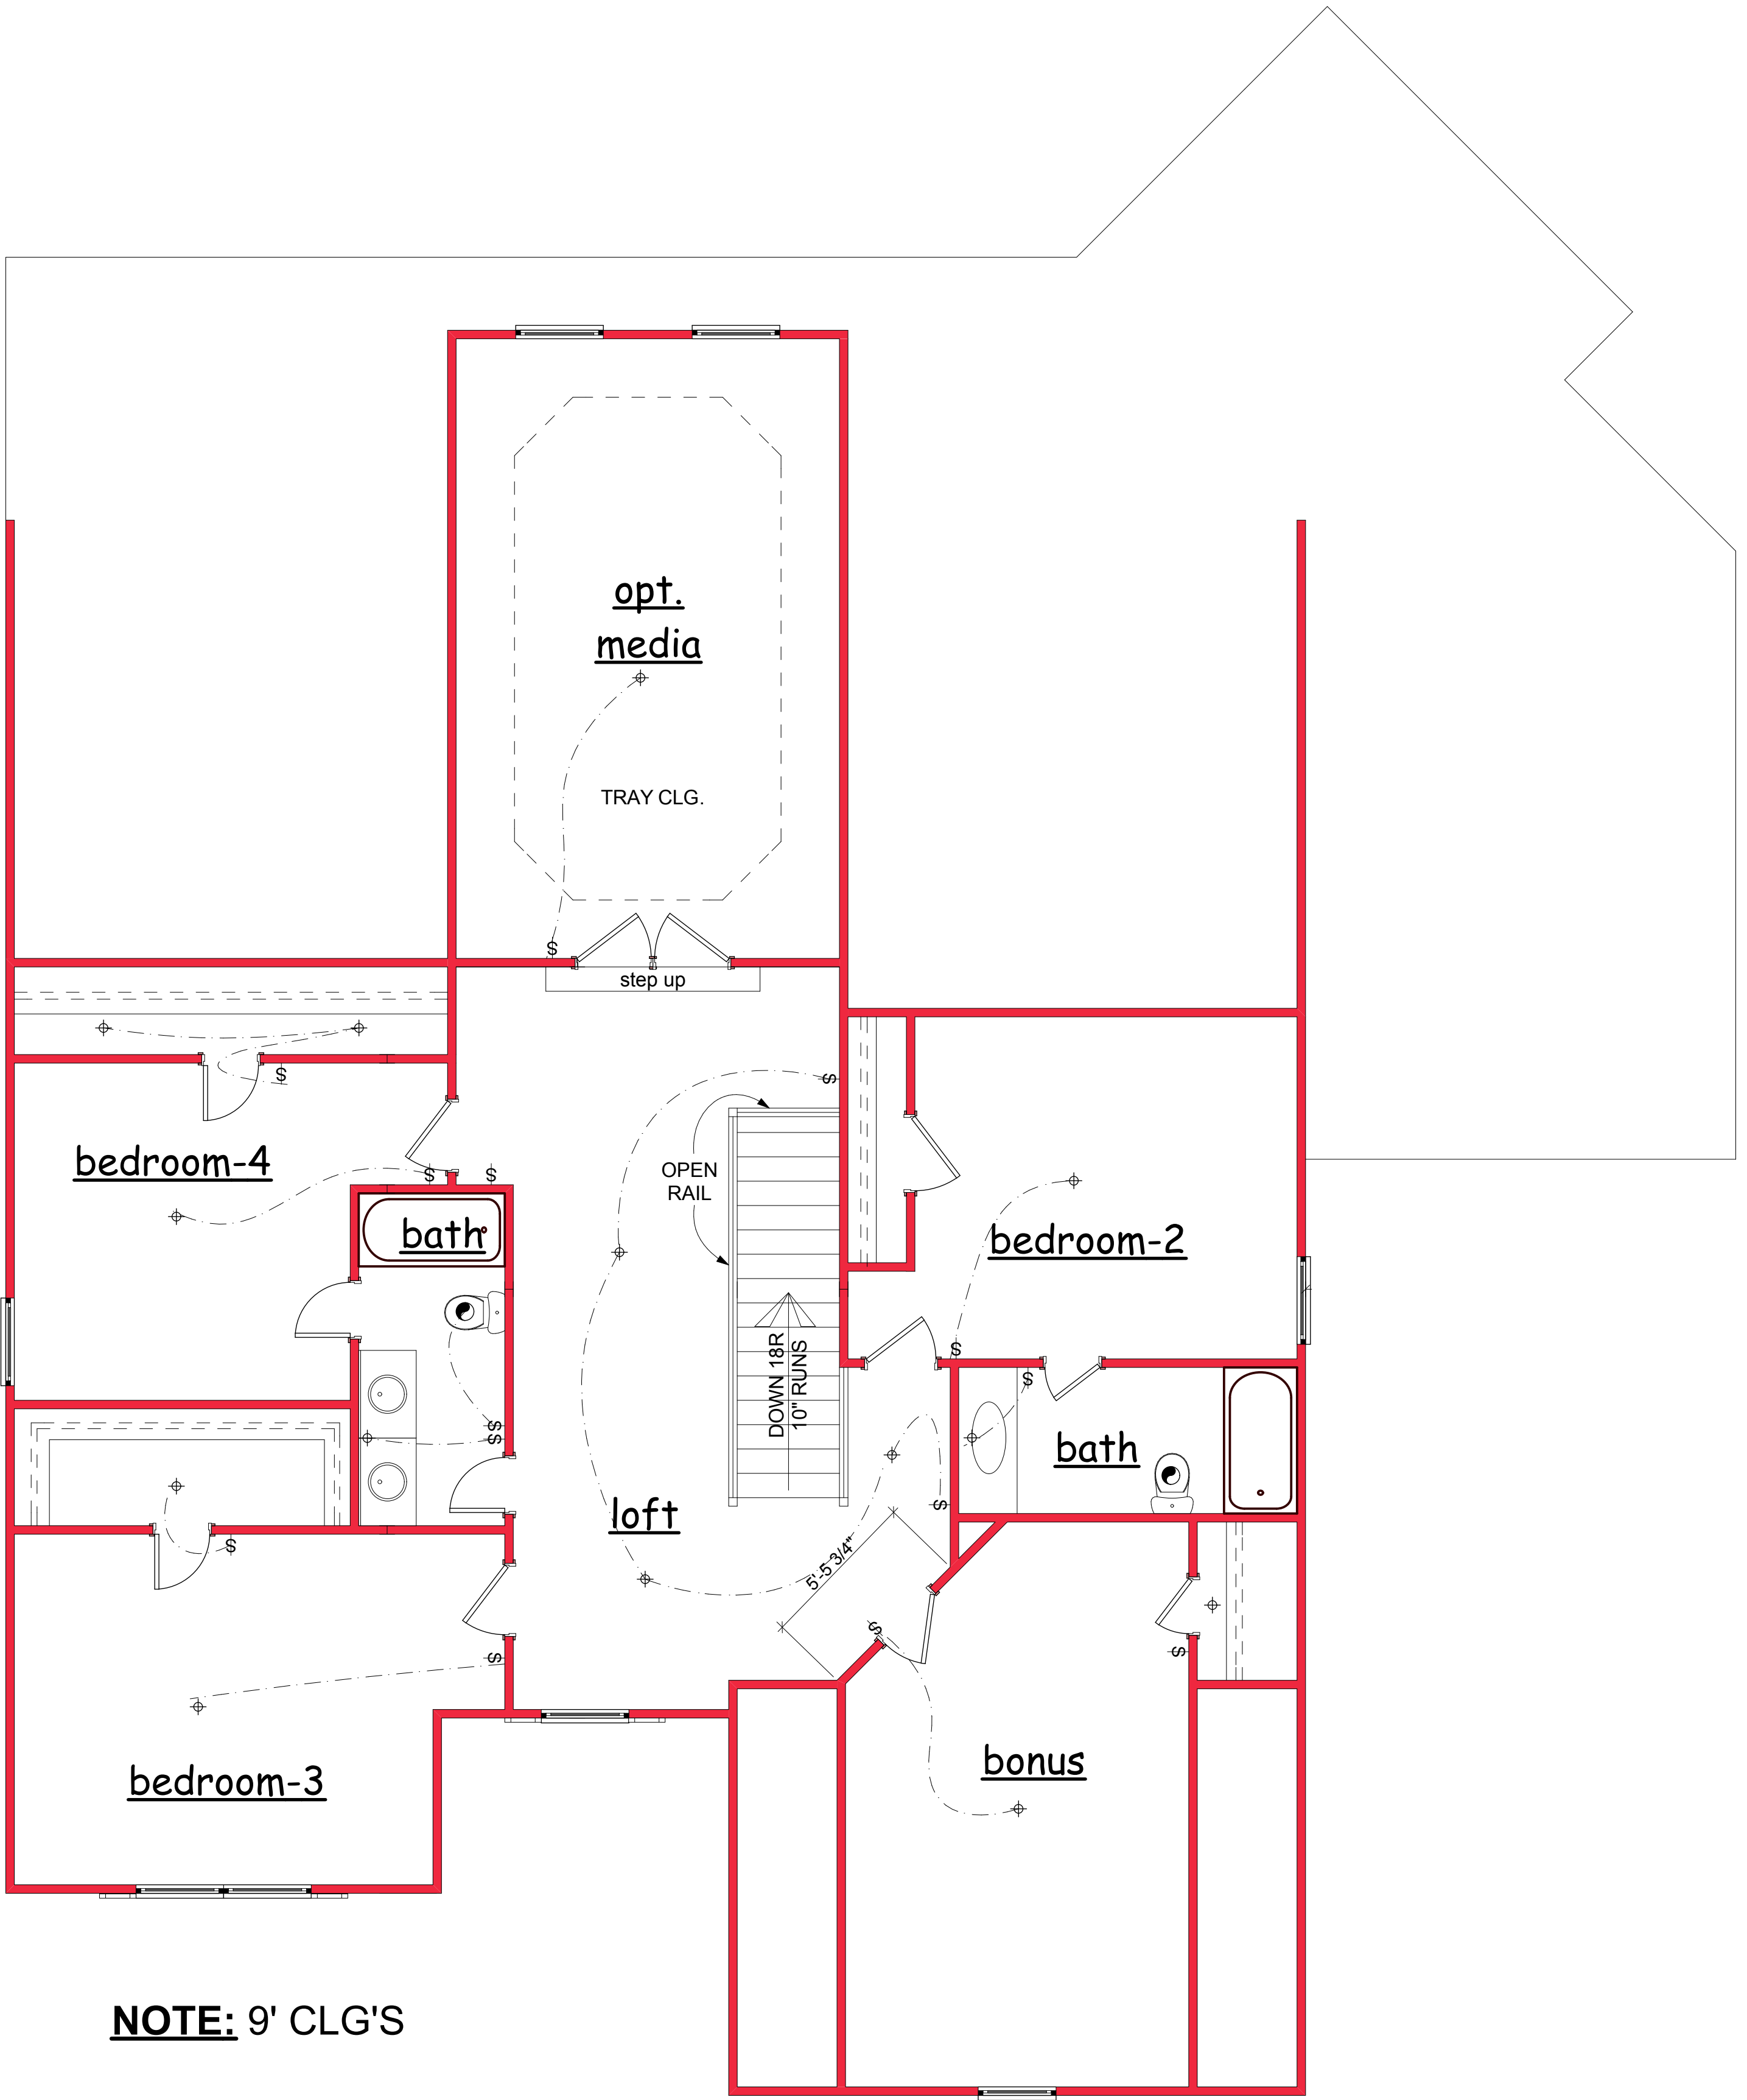

NOTE: 9' CLG'S